



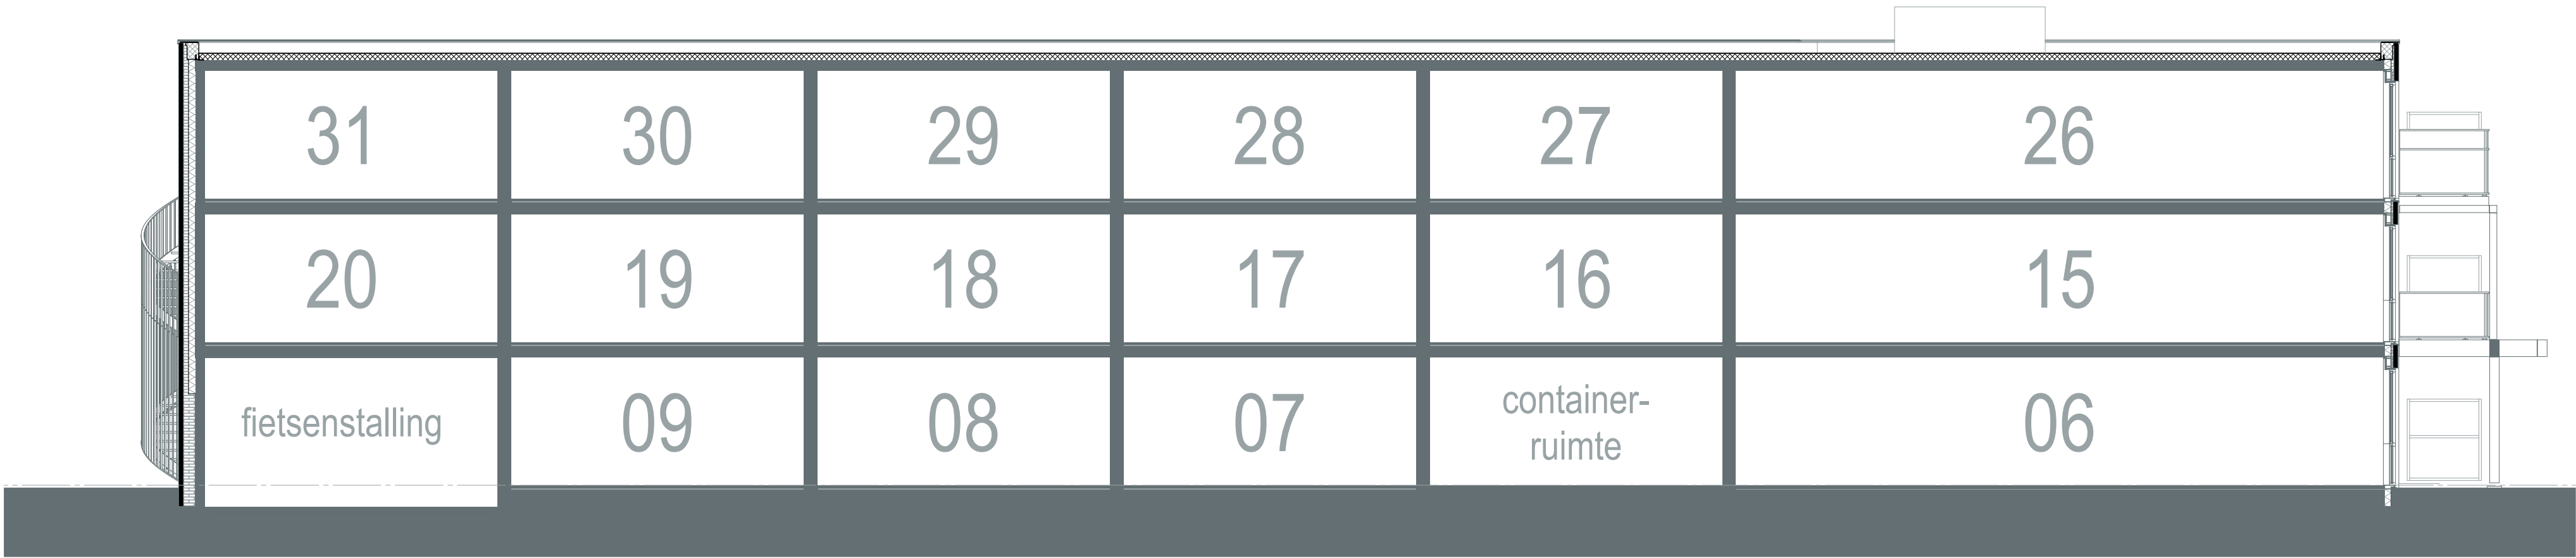

Doorsnede A-A - 1:100

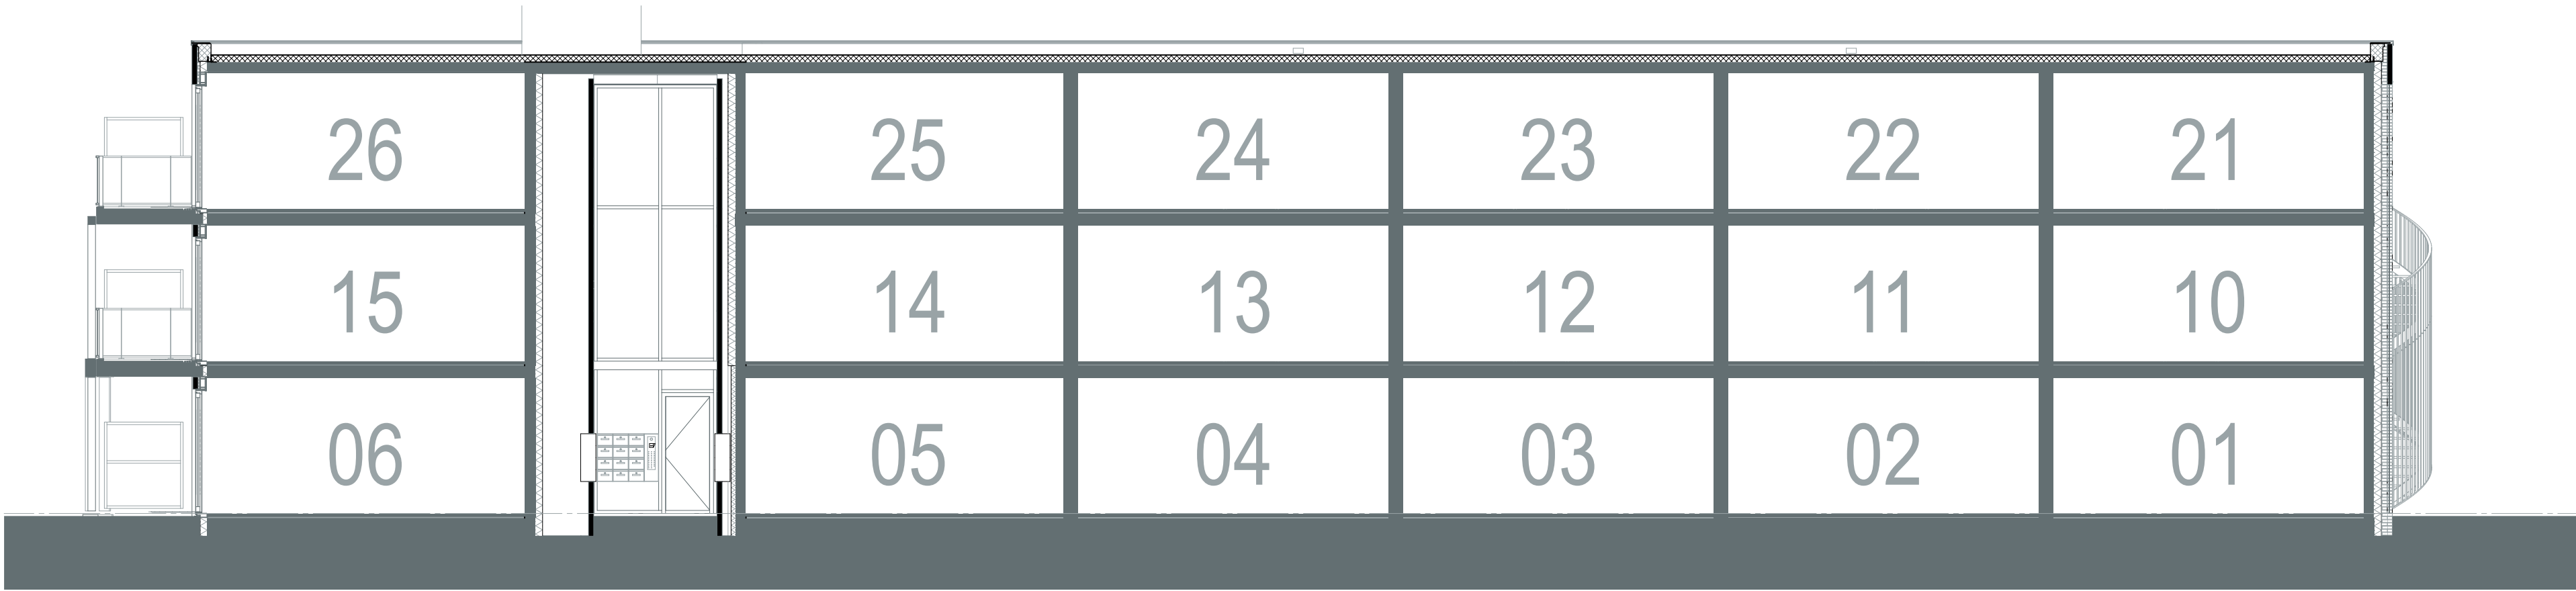

Doorsnede D-D - 1:100