


schaal 1:50

versie: 1.7

datum 19-08-2026

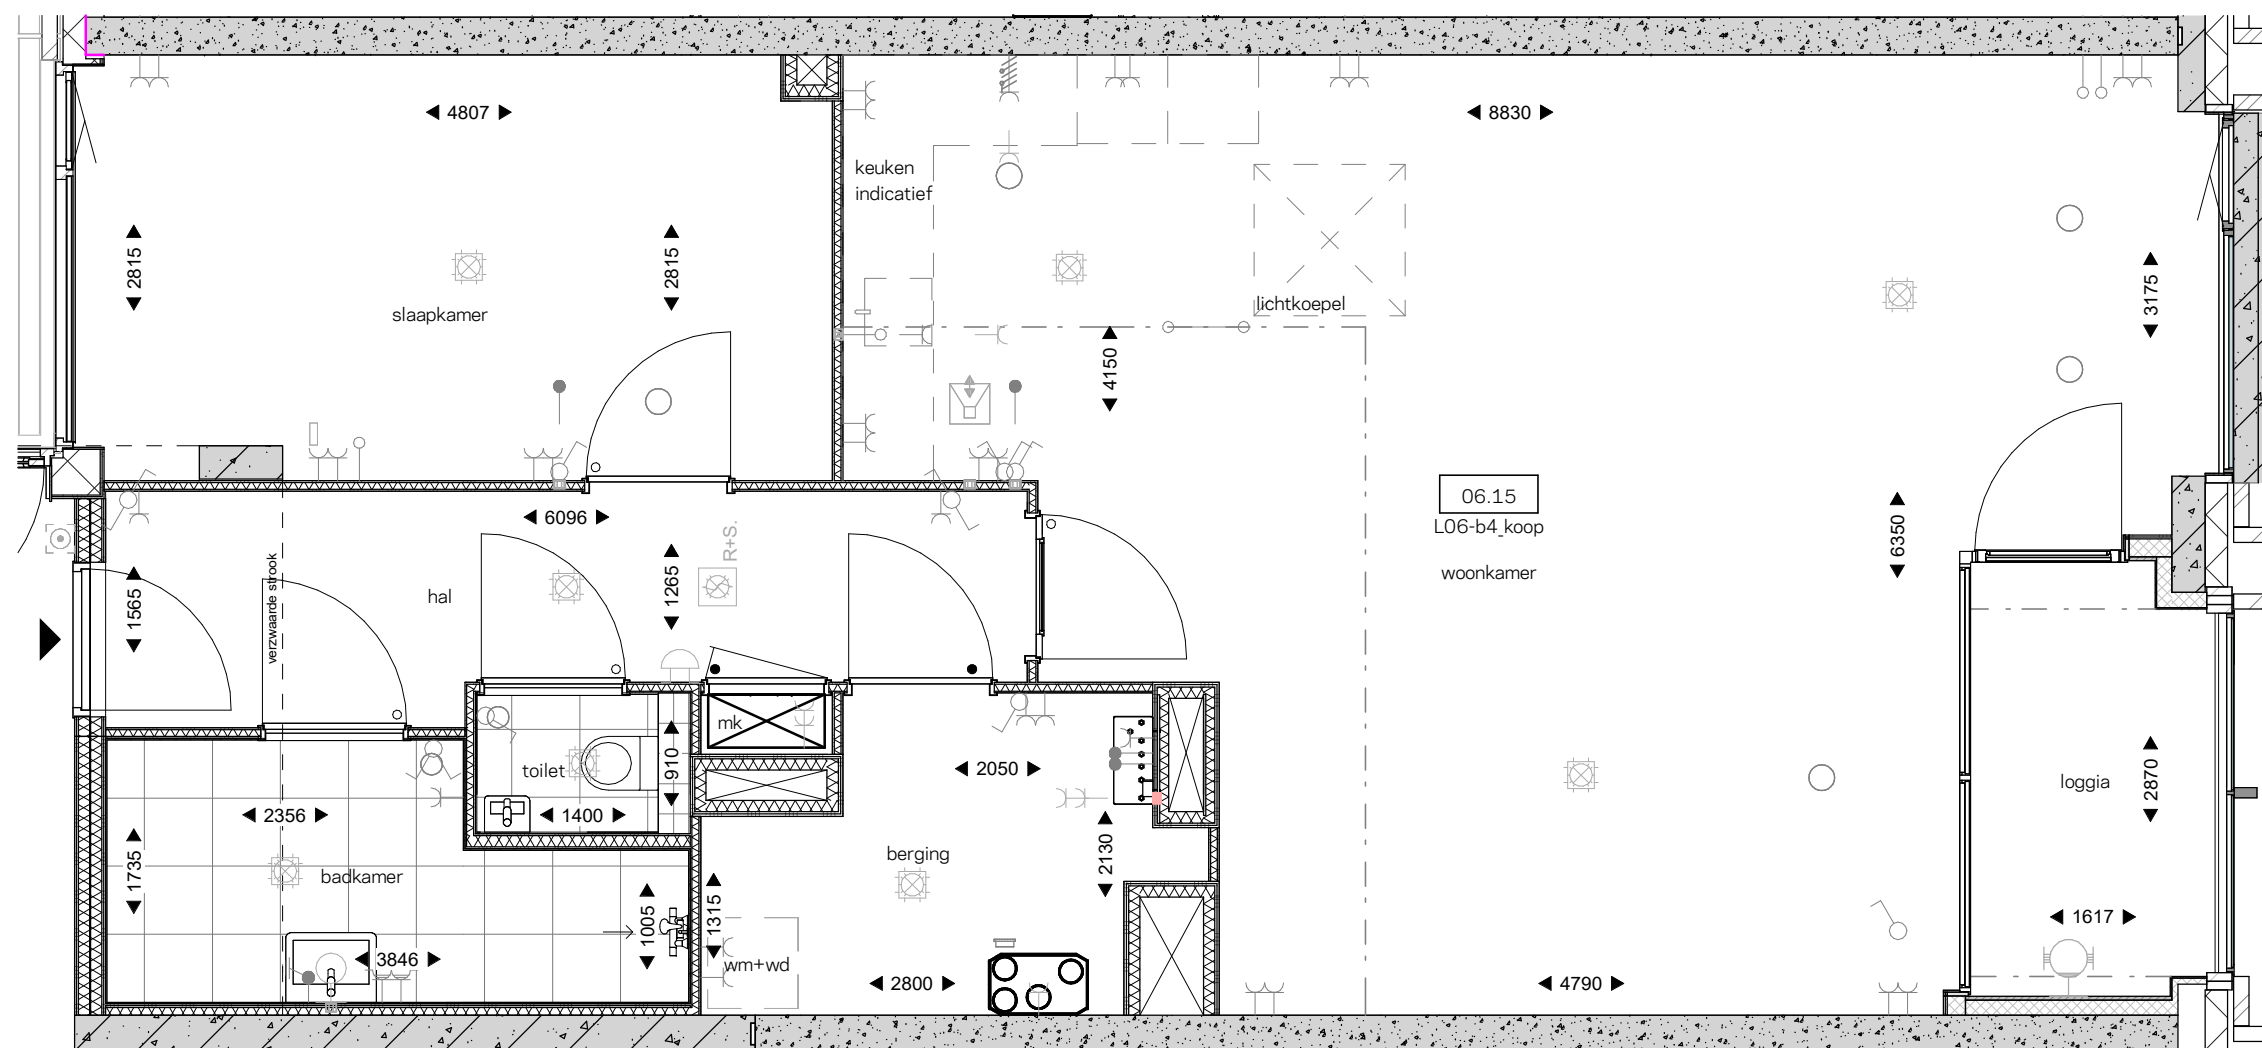

bouwnummer 06.15